





LEGEND

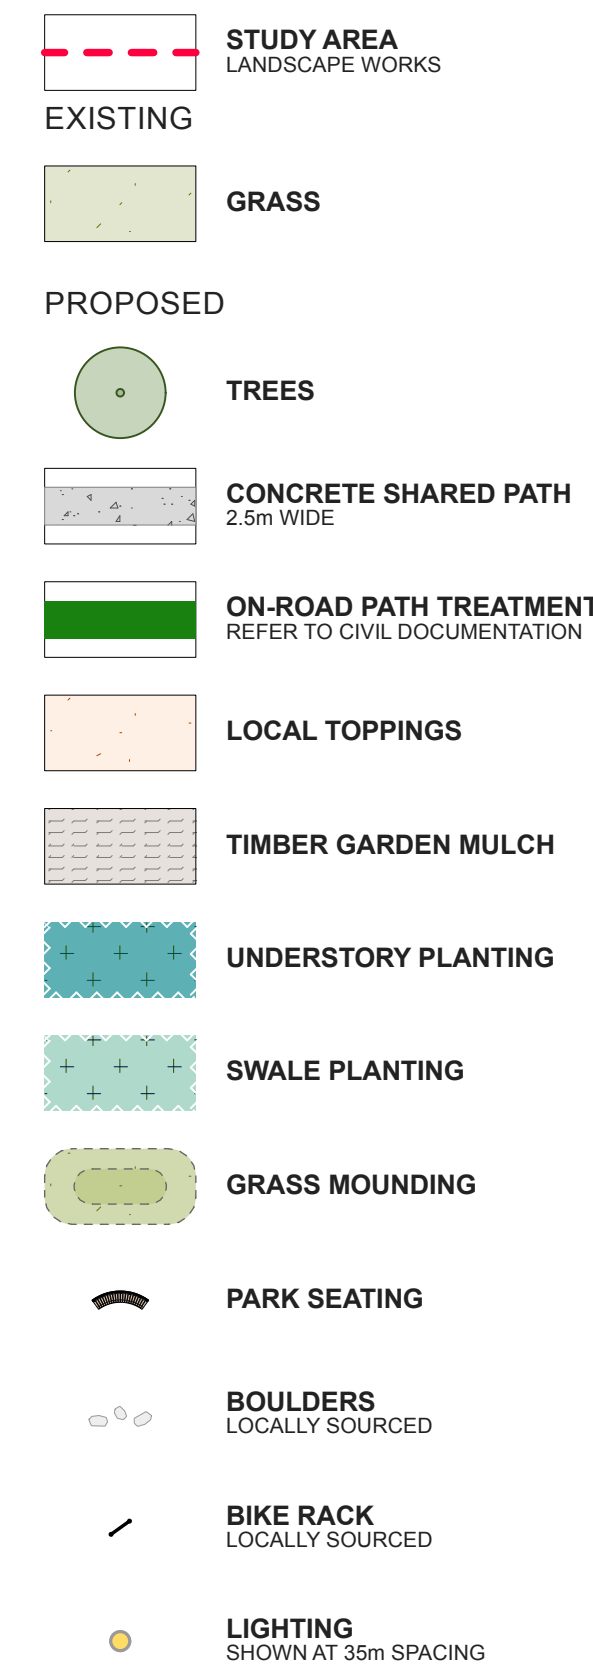


KEY

1 SEATING NODE

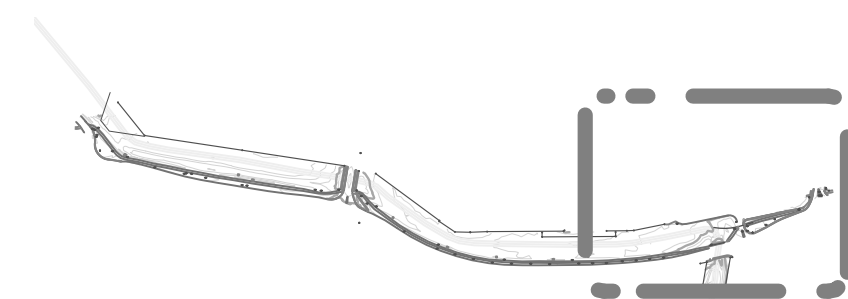

LOCATION PLAN

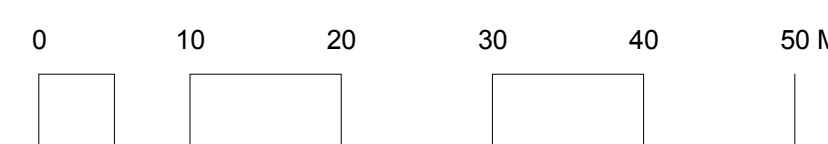

POLLEN

Pollen Studio Pty Ltd - Landscape Architects
BRUNSWICK - Siteworks
Studio 1 | Level 1 | 33 Saxon Street VIC 3056
03 9329 7548 | pollen@pollenstudio.com.au
pollenstudio.com.au | ABN 45 494 020 124

PROJECT
MCCALLUM STREET SHARED PATH
Capital Works

CLIENT
Swan Hill Rural City Council
45 Splatt St, Swan Hill VIC 3585

CLIENT REFERENCE
PO101030

JOB NUMBER
210901

PHASE Detailed Landscape Masterplan

DRAWING TITLE
**Detailed Landscape
Masterplan**


REV.	COMMENT	DATE
A	DRAFT DETAILED LANDSCAPE MASTERPLAN	12.11.21
B	DETAILED LANDSCAPE MASTER PLAN	25.11.21
DRAWN	MM	CHECK FH

SCALE
1:500 @ A1 | 1:1000 @ A3


SHEET
4 of 8

DRAWING NO.
LDD-102

NORTH



ISSUE
2

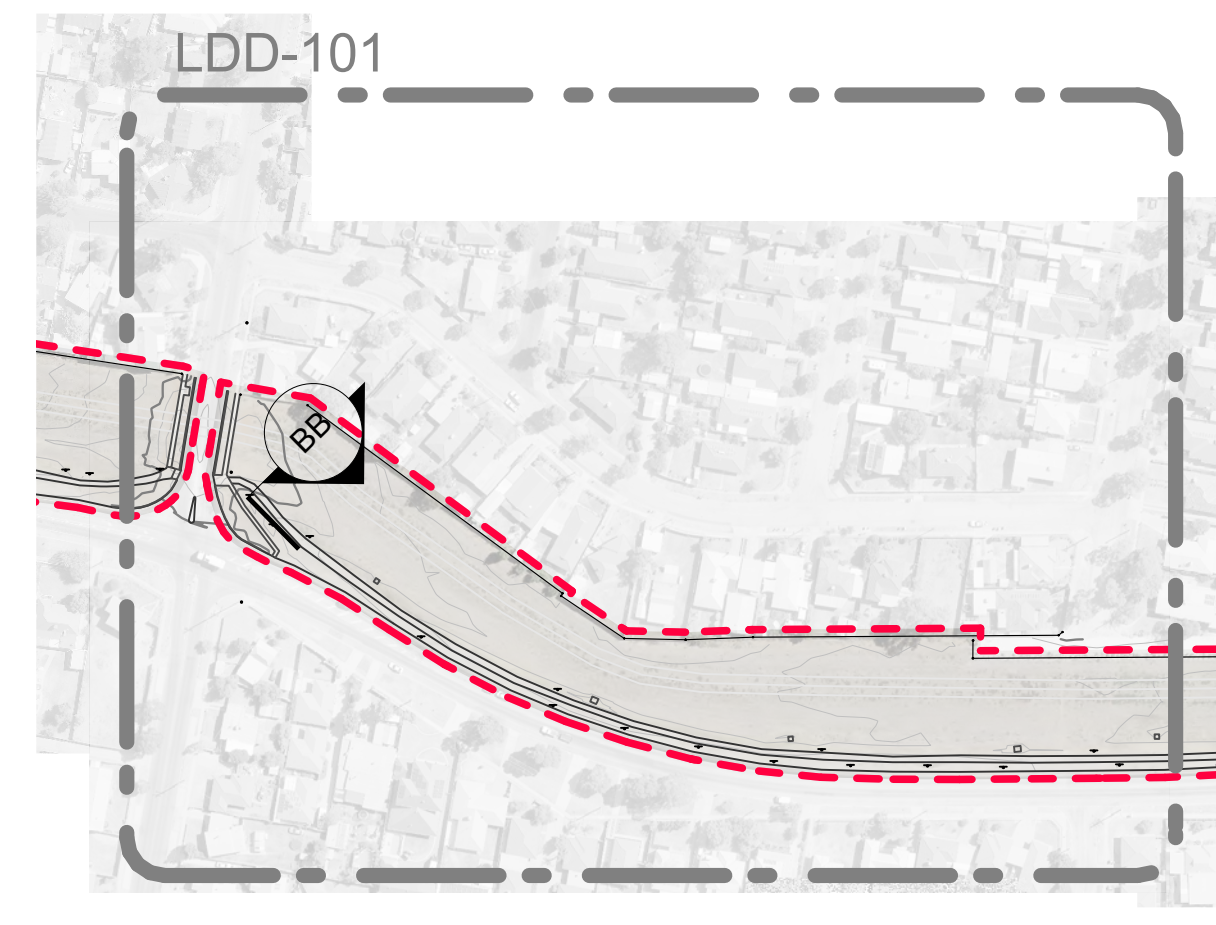

LOCATION PLAN

CASUARINA CUNNINGHAMIANA

EUCALYPTUS SIDEROXYLON

LIGHTING

GRASS

GARDEN MULCH

CONCRETE
SHARED PATH

GRASS

FEATURE PLANTING ON MOUNDING

GRASS

GARDEN MULCH

0 2 5 M

01

SECTION BB

1:50 @ A1 | 1:100 @ A3

POLLEN

Pollen Studio Pty Ltd - Landscape Architects
BRUNSWICK - Siteworks
Studio 1 | Level 1 | 33 Saxon Street VIC 3056
03 9329 7548 | pollen@pollenstudio.com.au
pollenstudio.com.au | ABN 45 494 020 124

PROJECT
MCCALLUM STREET SHARED PATH
Capital Works

CLIENT
Swan Hill Rural City Council
45 Splatt St, Swan Hill VIC 3585

CLIENT REFERENCE
PO101030

JOB NUMBER
210901

PHASE
**Detailed Landscape
Masterplan**

DRAWING TITLE
Landscape Section BB

[illegible]

SCALE
AS SHOWN ABOVE

SHEET
7 of 8

DRAWING NO.
LDD-301

ISSUE
2